


CUMBERLAND

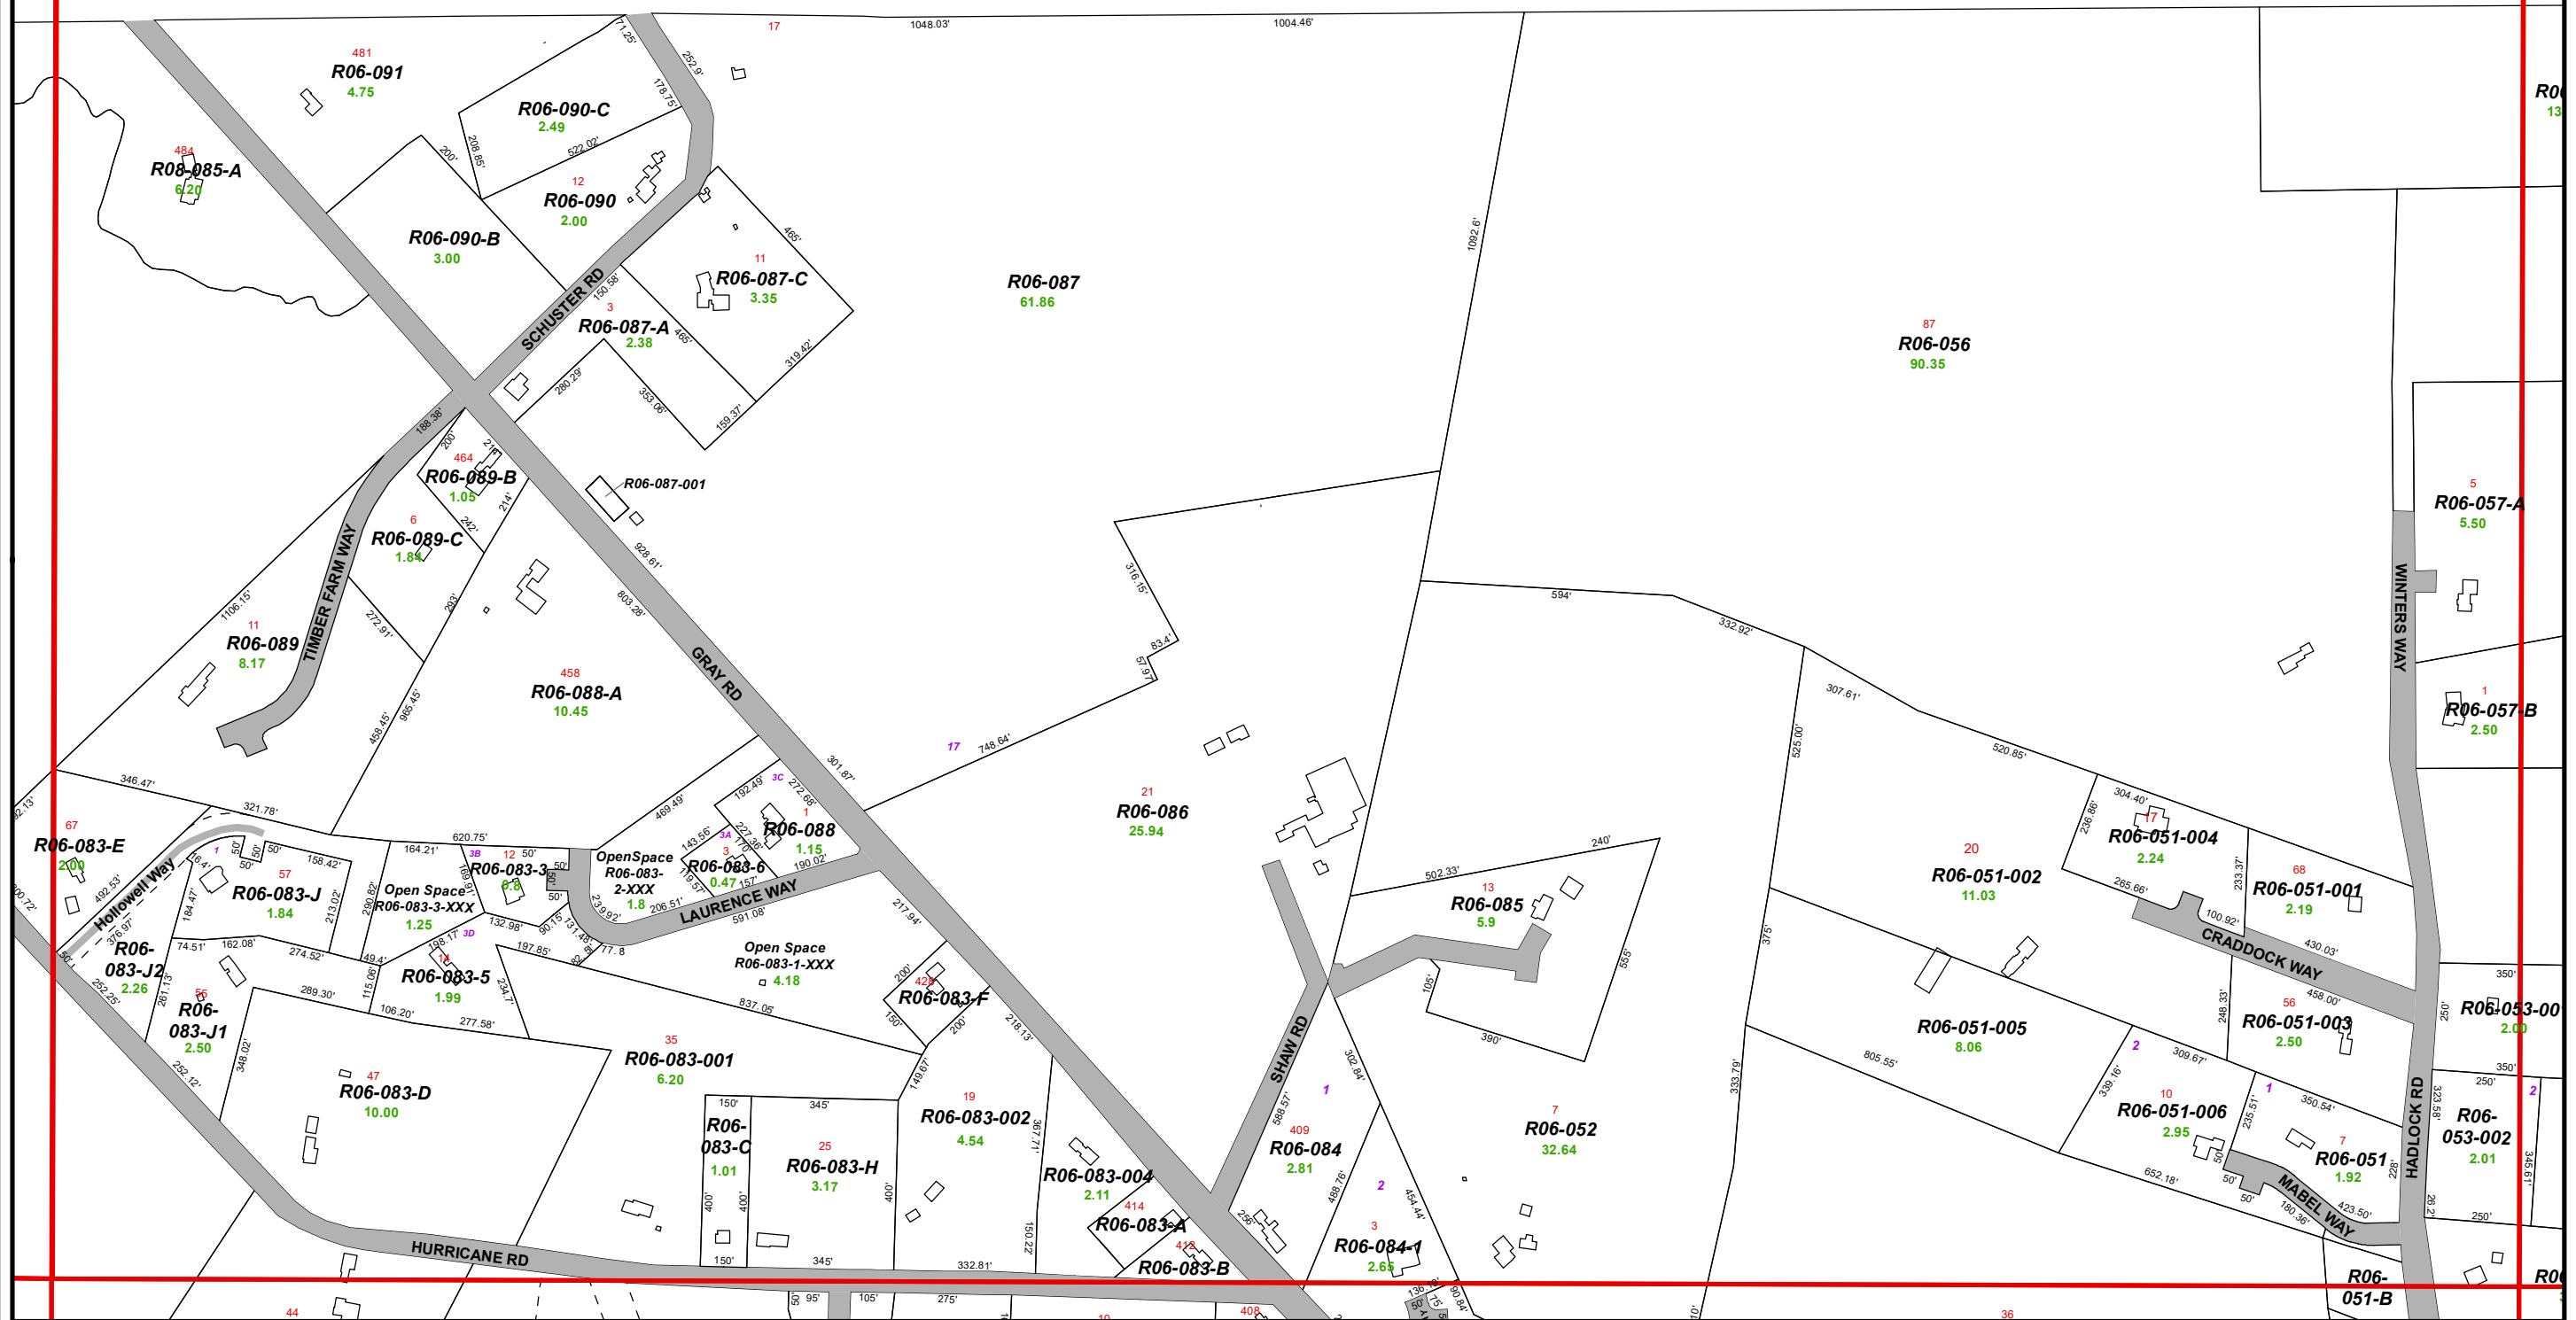

Maps Prepared by:   
 207.846.2355  
 www.spatialalternatives.com

Tax Sheets are intended for assessing purposes only.  
 Boundary locations are approximate and  
 should not be used for conveyance of property.


**Legend**

- Rights of Way/Easements
- ▭ Parcels
- ▭ Buildings:
  - ▭ Not Sewered
  - ▭ Sewered
- ▭ Roads
- ▭ Railroad
- ▭ Water

**MAIN ST**


R05-053	Road Name
2.03	Map/Lot Number
123.42	Parcel Acreage
6	Lot Dimension
12	Subdivision Lot Number
	Street Number

# Town of Falmouth, Maine

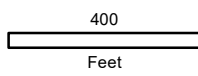

Index Map

020	030	040
100	110	120



**Falmouth Tax Sheet**  
**030**  
 Map updated to: April 1, 2018