


CUMBERLAND

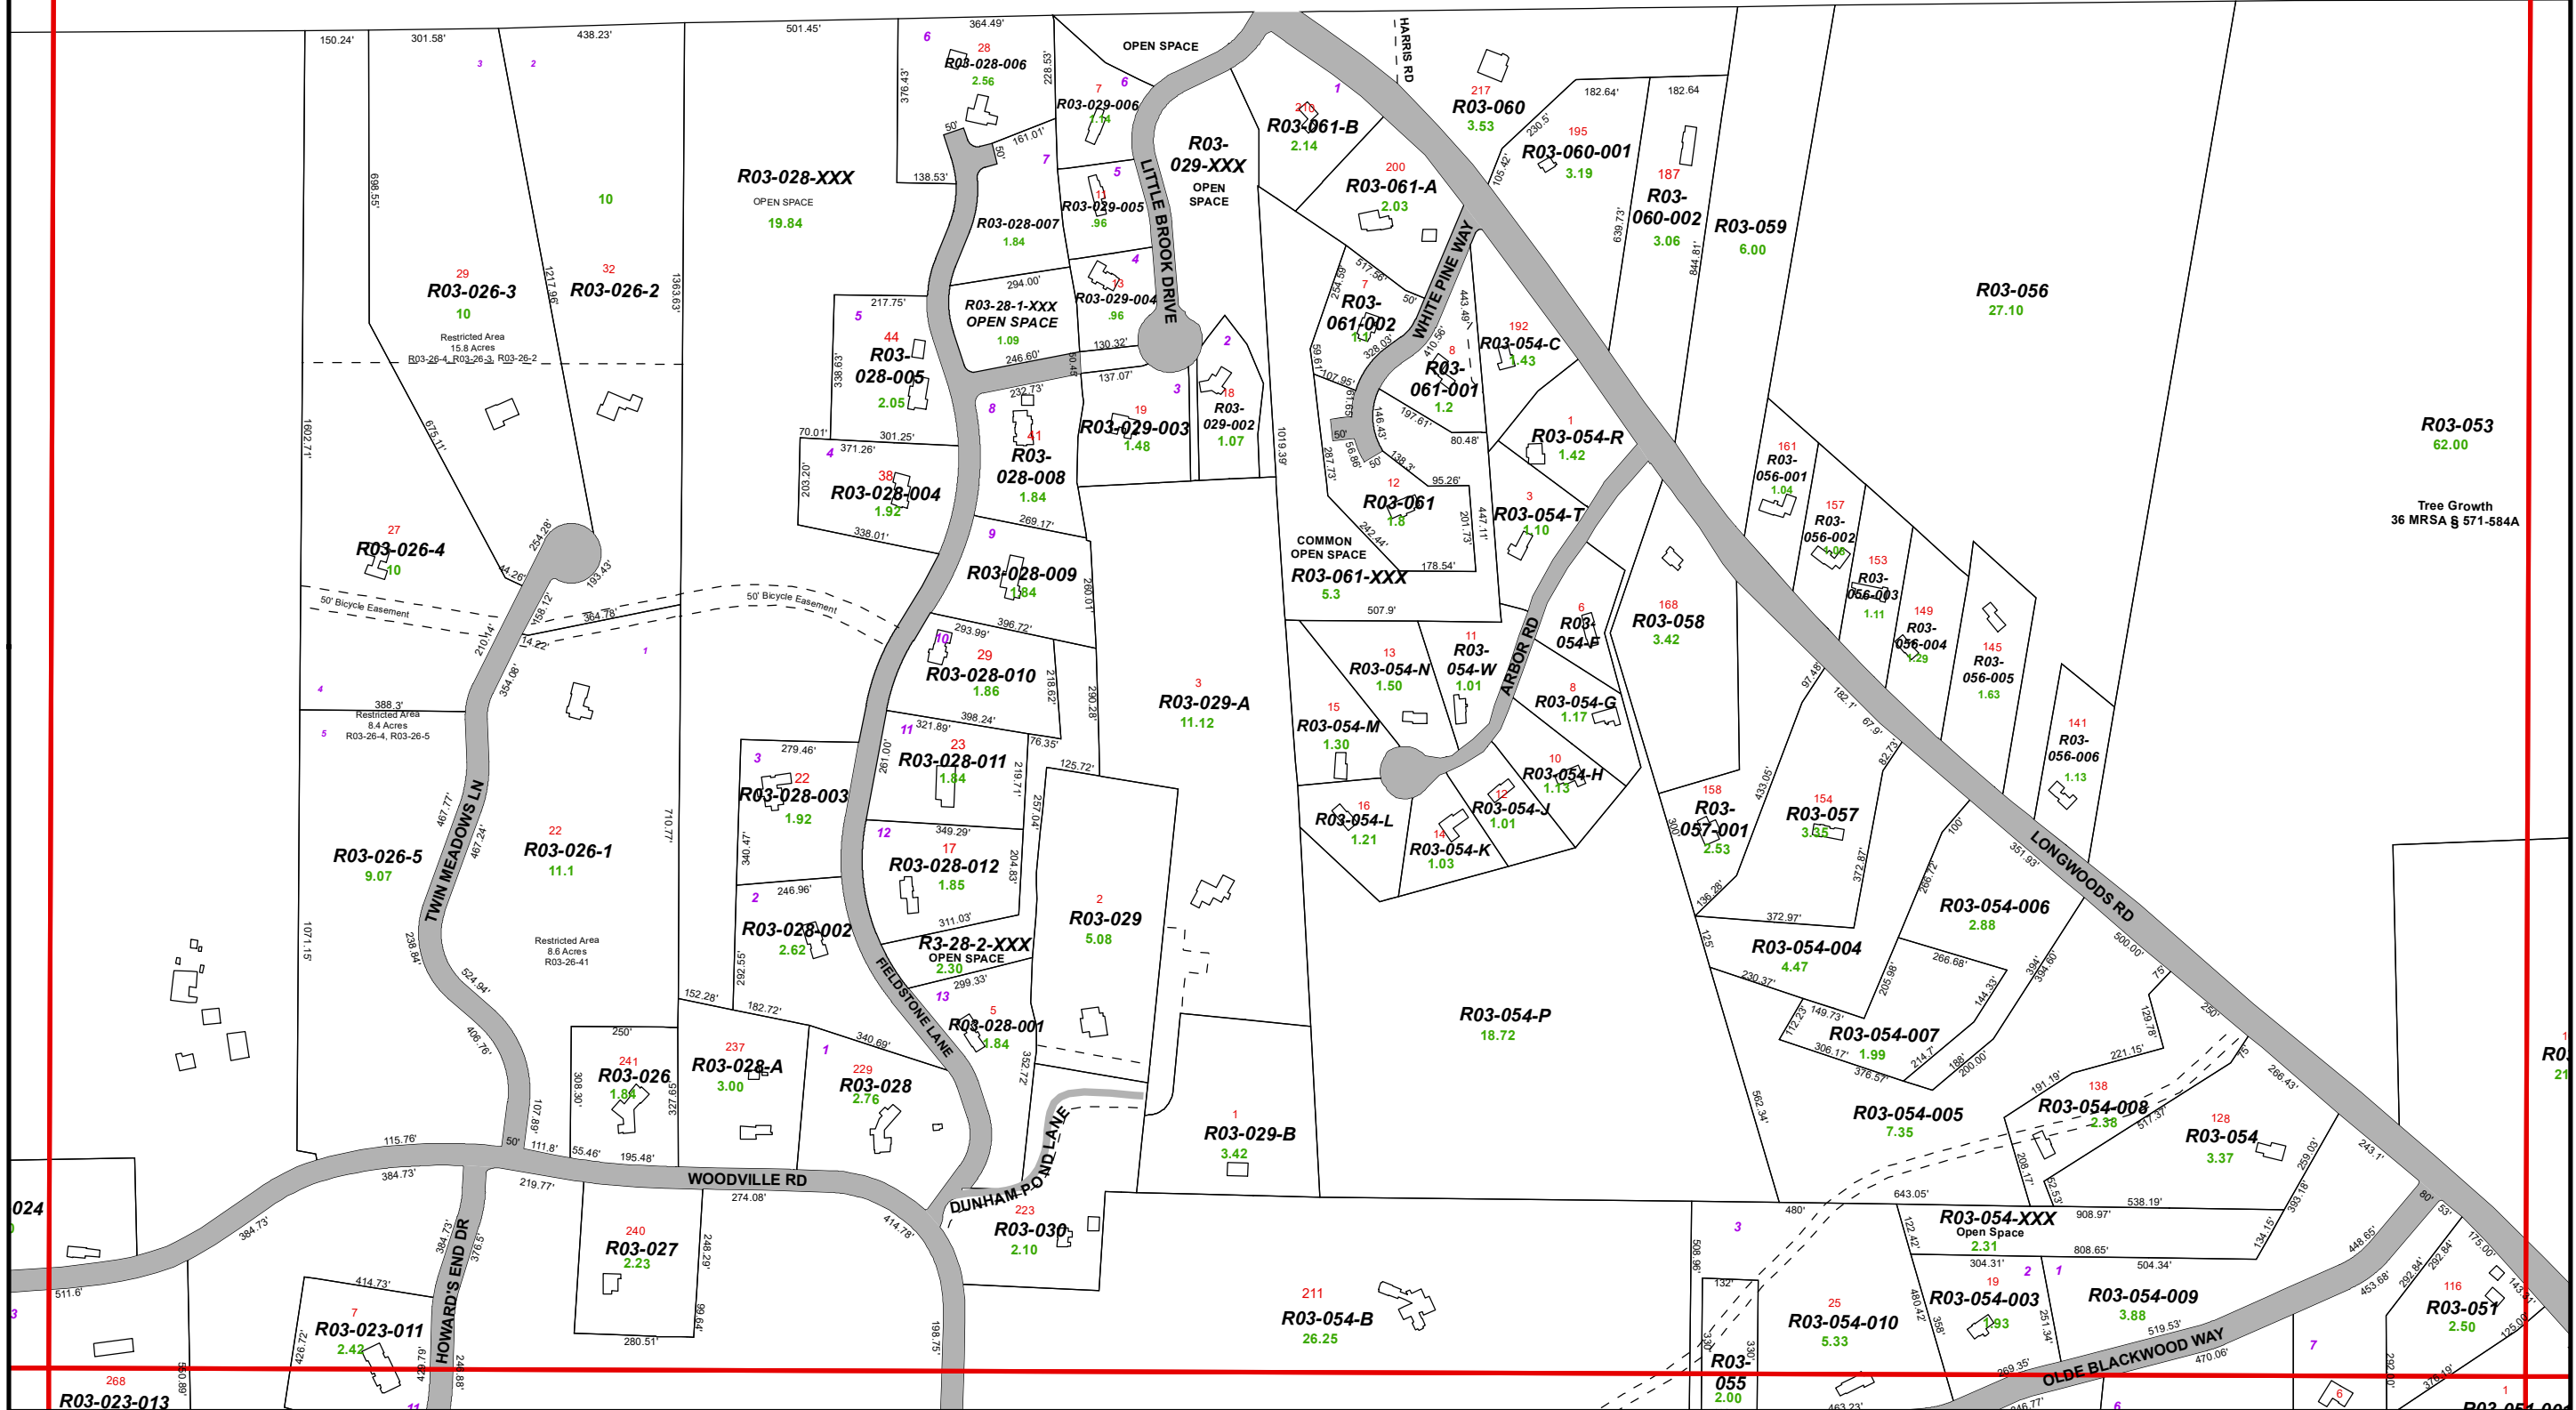

R03-053
62.00
Tree Growth
36 MRS § 571-584A

Maps Prepared by: **Spatial Alternatives**
207.846.2355
www.spatialalternatives.com

Tax Sheets are intended for assessing purposes only.
Boundary locations are approximate and
should not be used for conveyance of property.

Legend

- Rights of Way/Easements
- ▭ Buildings:
 - ▭ Not Sewered
 - ▭ Sewered
- ▭ Parcels
- ▭ Roads
- ▭ Railroad
- ▭ Water

MAIN ST

- R05-053 Road Name
- 2.03 Map/Lot Number
- 123.42 Parcel Acreage
- 6 Lot Dimension
- 12 Subdivision Lot Number
- 12 Street Number

Town of Falmouth, Maine

400
Feet

Index Map

050	060	070
130	140	150

North arrow pointing up.

Falmouth Tax Sheet 060

Map updated to: April 1, 2018