


CUMBERLAND

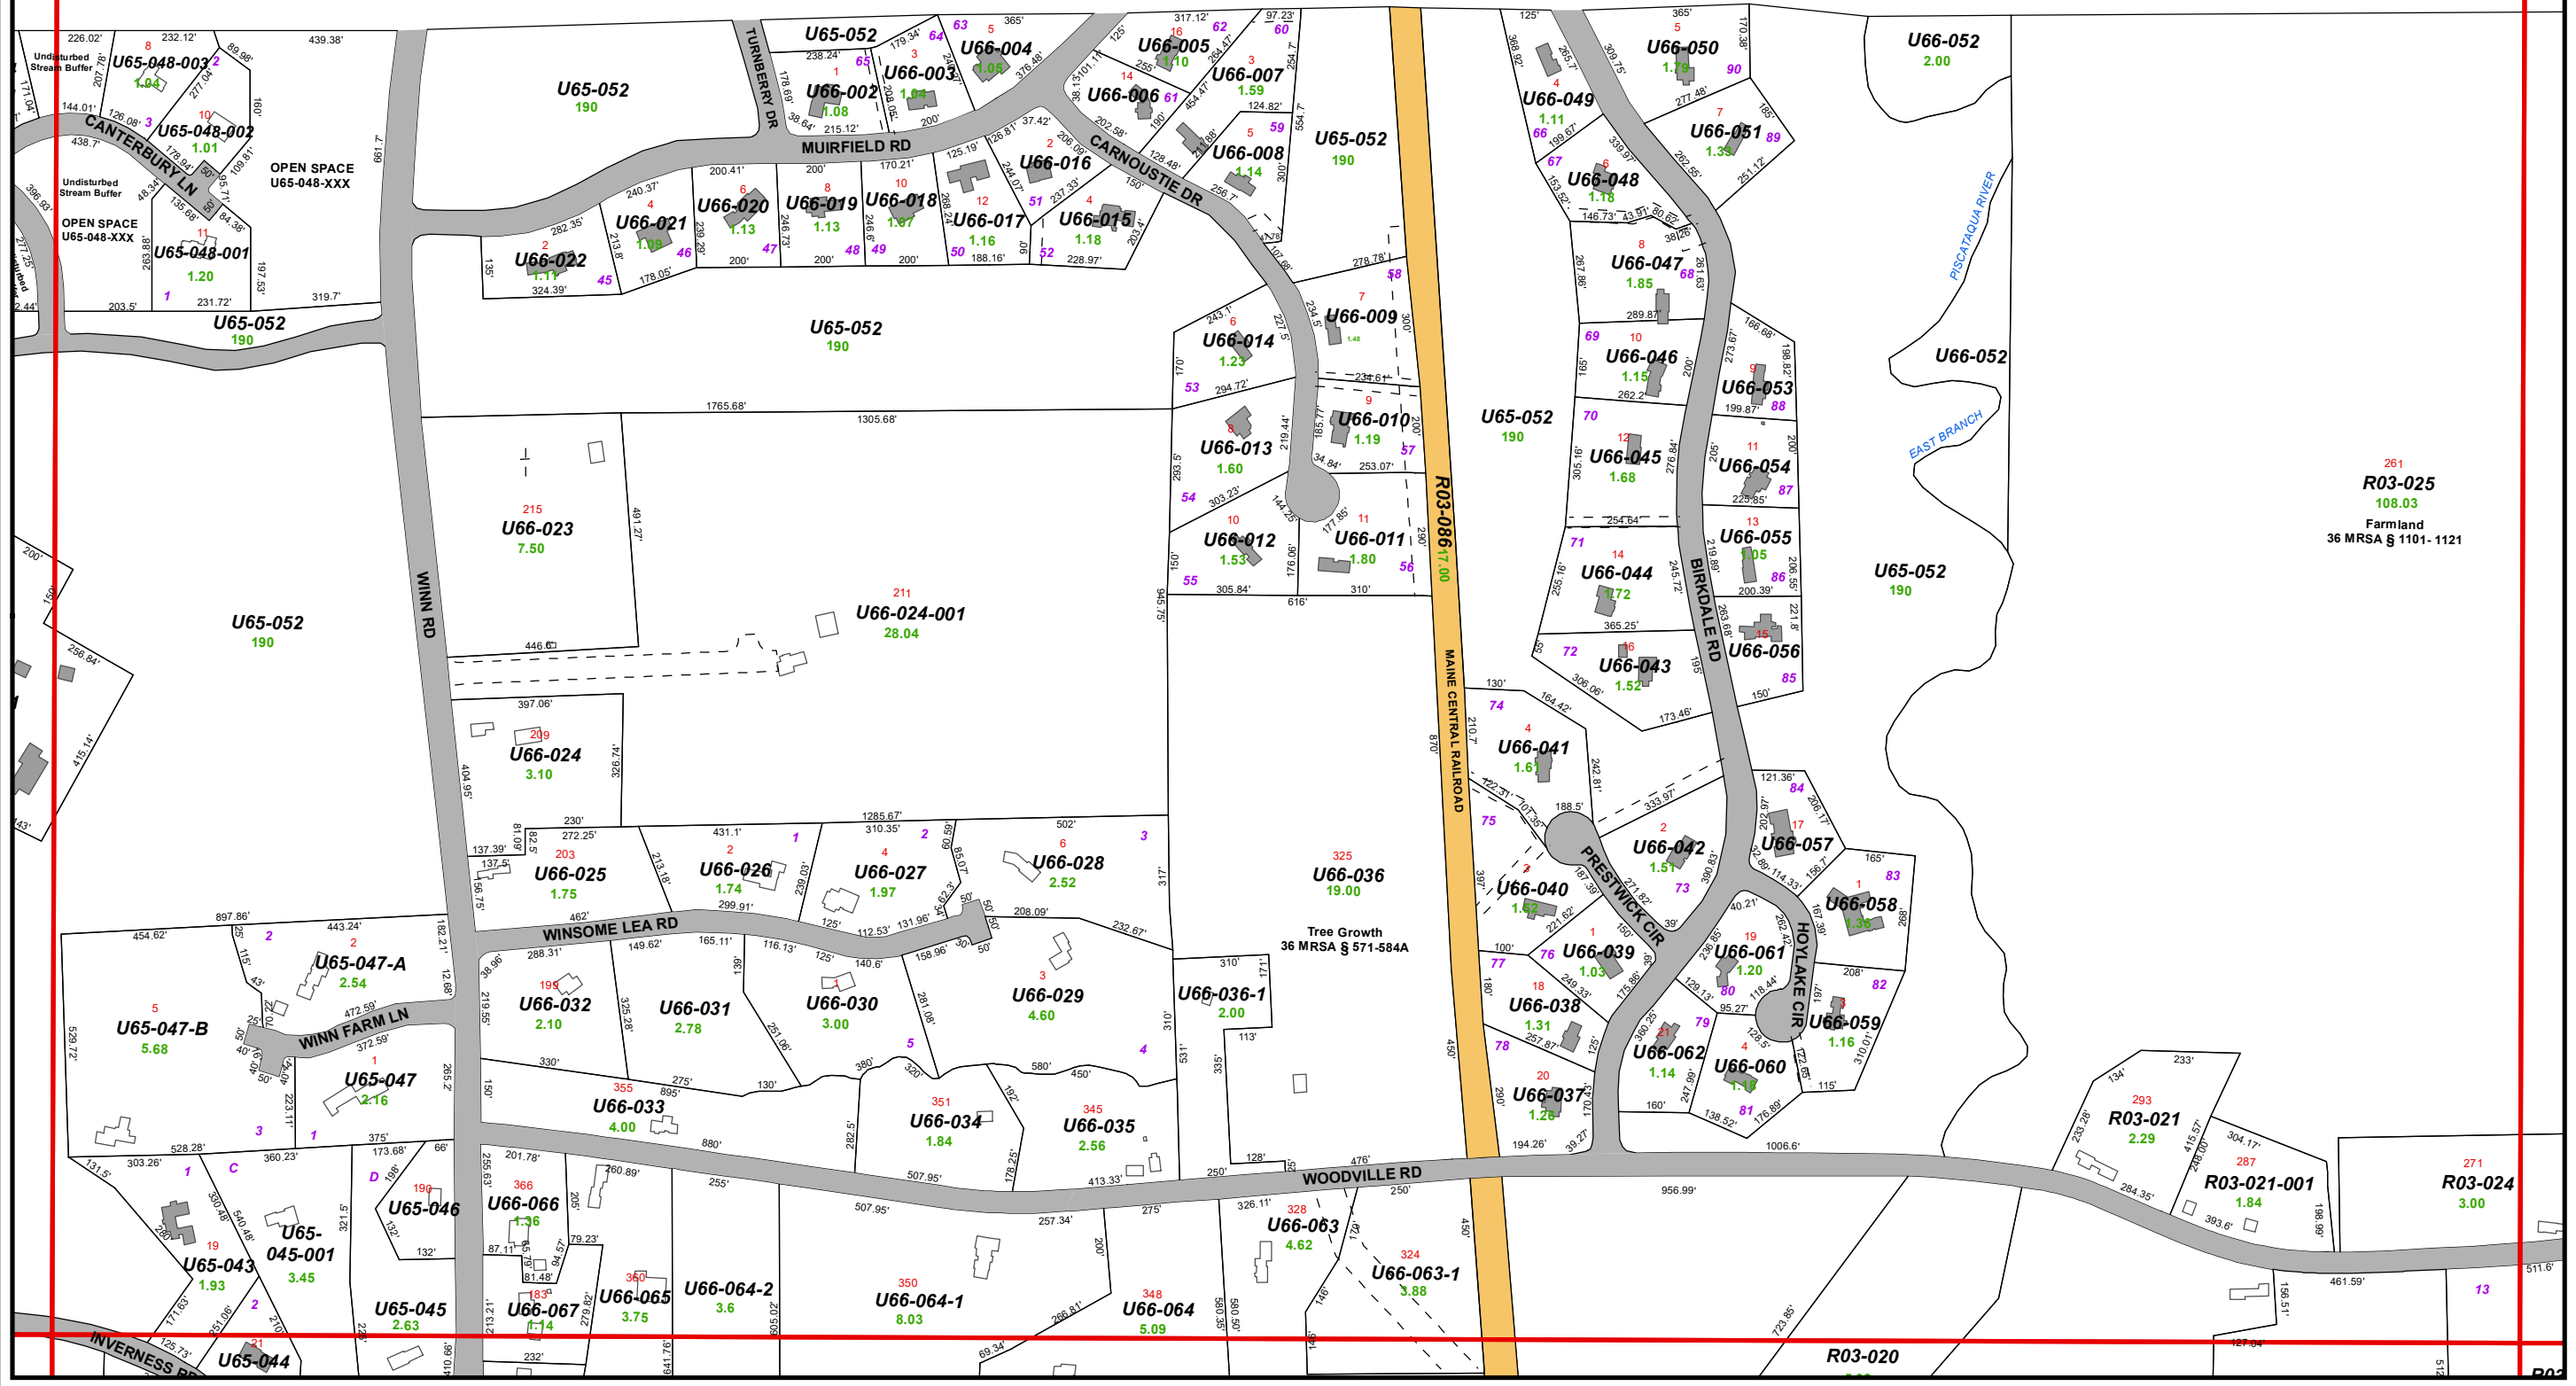

261  
**R03-025**  
 108.03  
 Farmland  
 36 MRSA § 1101-1121

Maps Prepared by: **Spatial Alternatives**  
 207.846.2355  
 www.spatialalternatives.com

Tax Sheets are intended for assessing purposes only.  
 Boundary locations are approximate and  
 should not be used for conveyance of property.

**Legend**

- Rights of Way/Easements
- ▭ Parcels
- ▭ Buildings:
  - ▭ Not Sewered
  - ▭ Sewered
- ▭ Roads
- ▭ Railroad
- ▭ Water

**MAIN ST**  
**R05-053**  
 2.03  
 123.42'  
 6  
 12

Road Name  
 Map/Lot Number  
 Parcel Acreage  
 Lot Dimension  
 Subdivision Lot Number  
 Street Number

# Town of Falmouth, Maine

400  
 Feet

Index Map

040	050	060
120	130	140

North arrow pointing up.

**Falmouth Tax Sheet**  
**050**  
 Map updated to: April 1, 2020