


CUMBERLAND

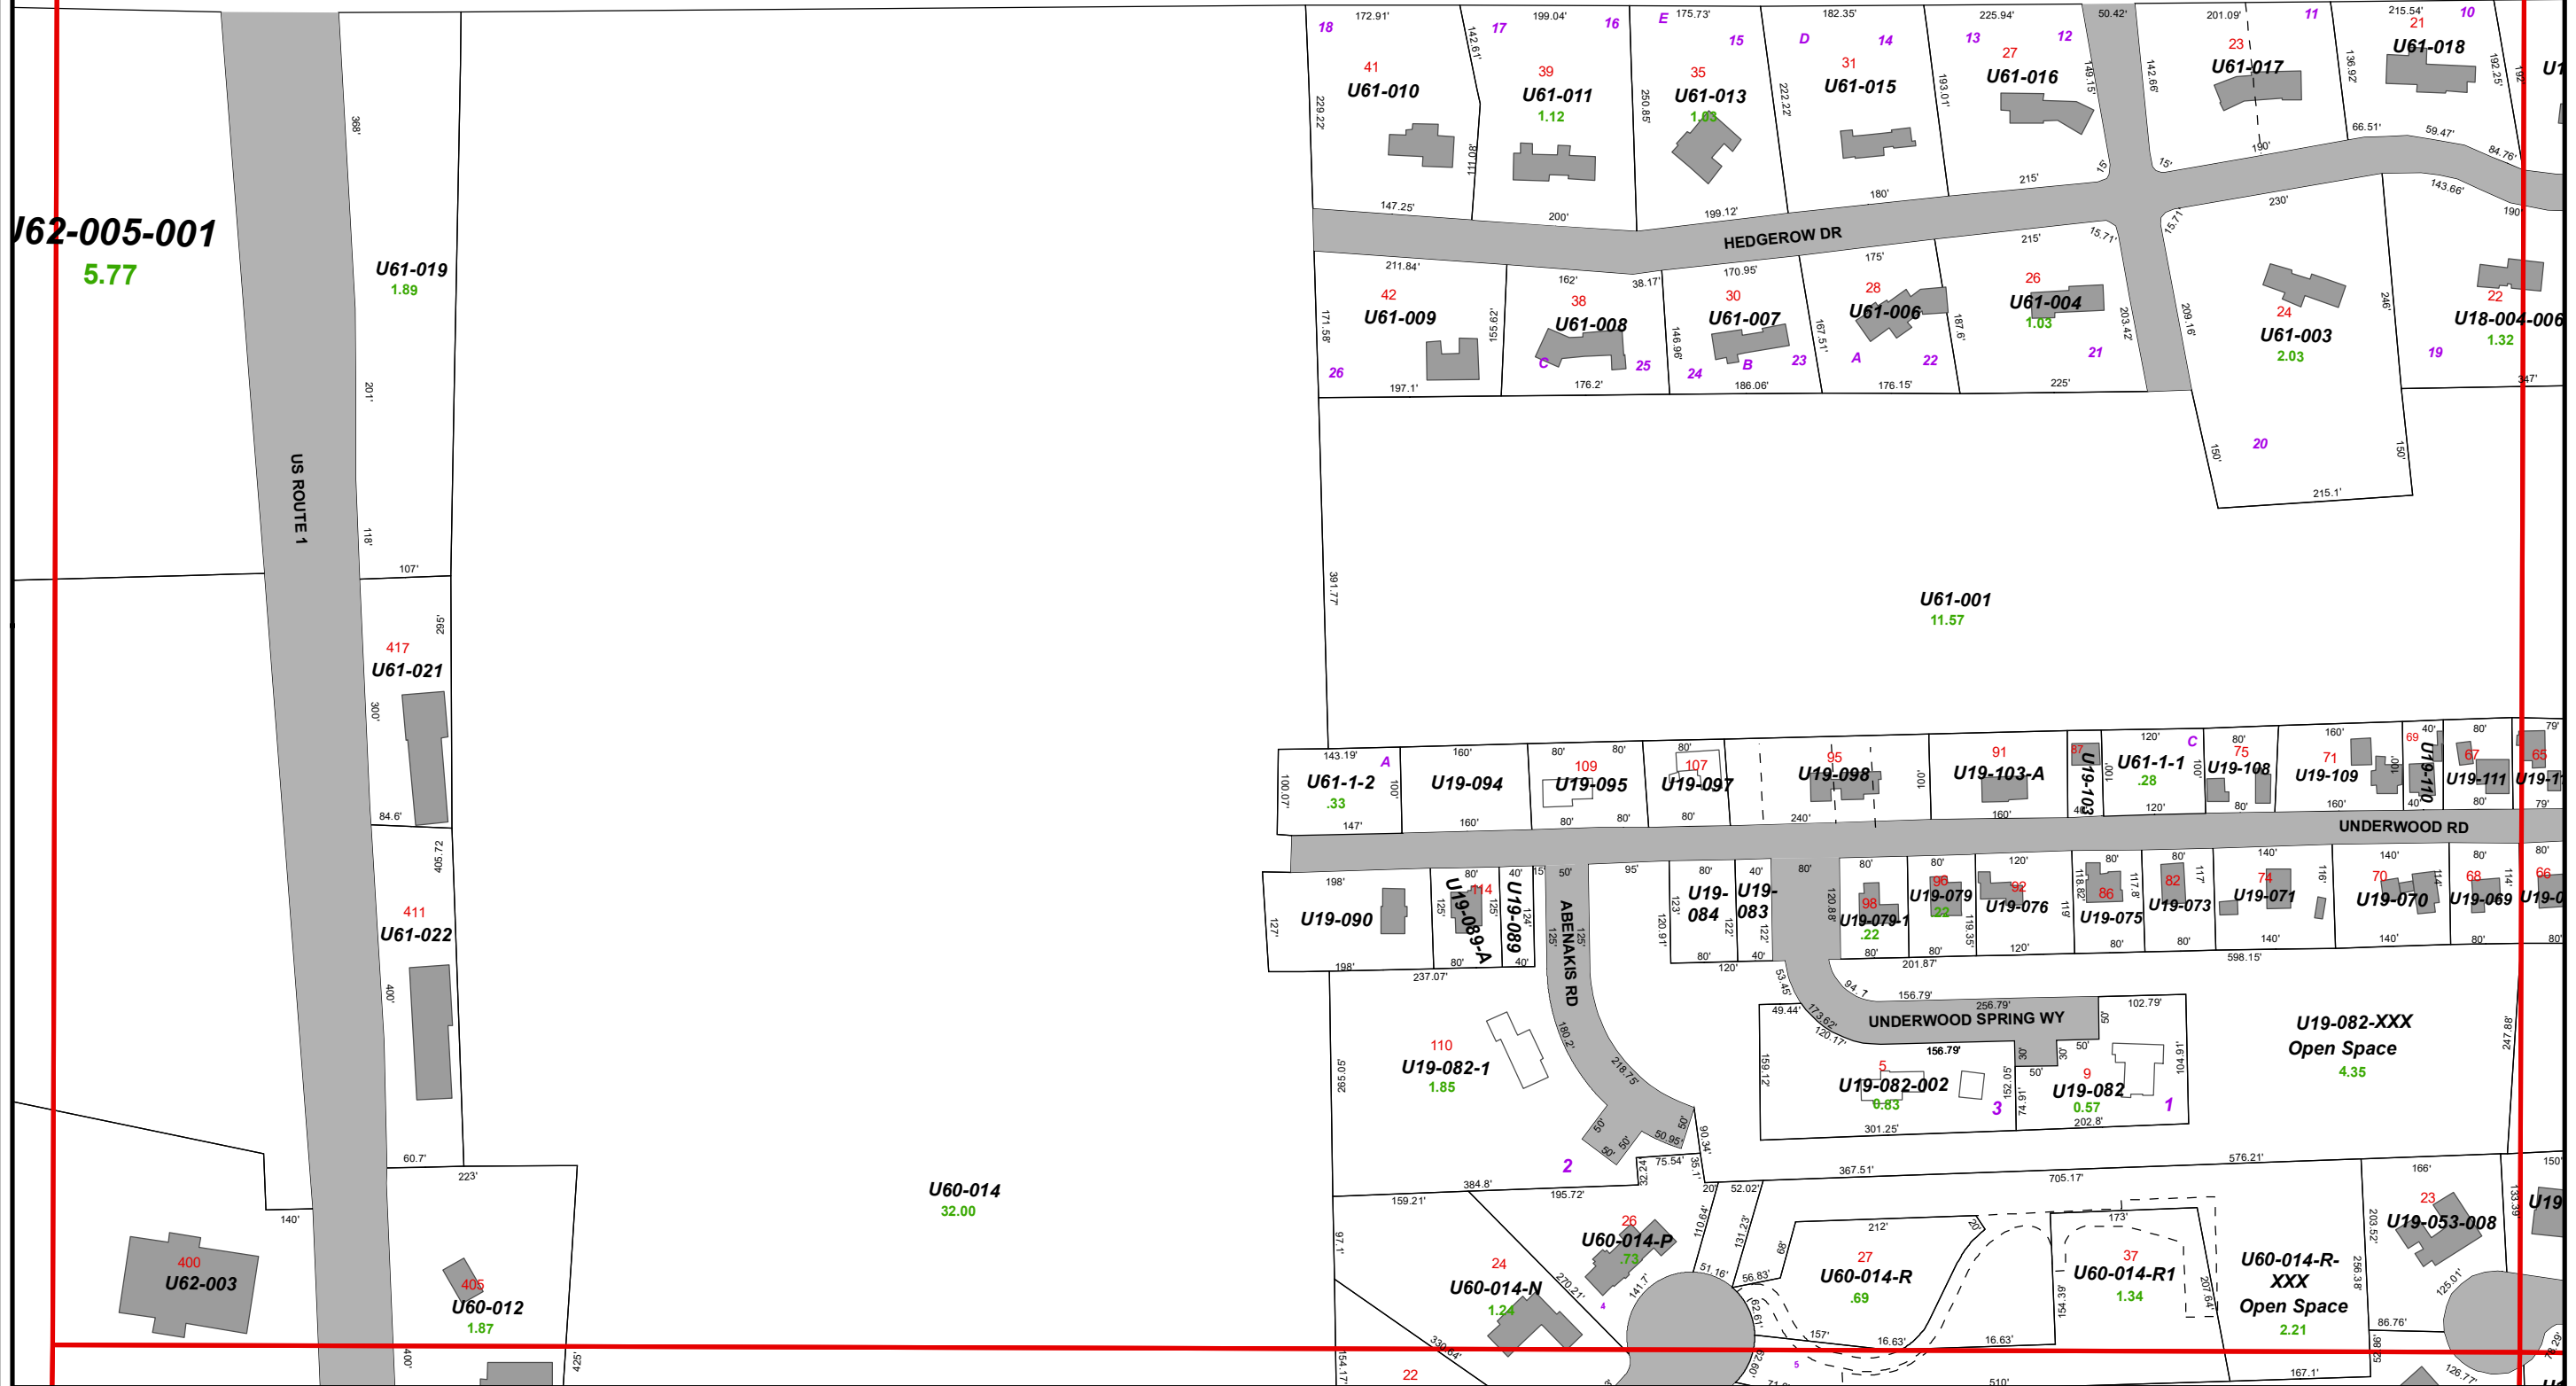

U62-005-001
5.77

U61-019
1.89


417
U61-021

411
U61-022

400
U62-003

405
U60-012
1.87

U60-014
32.00

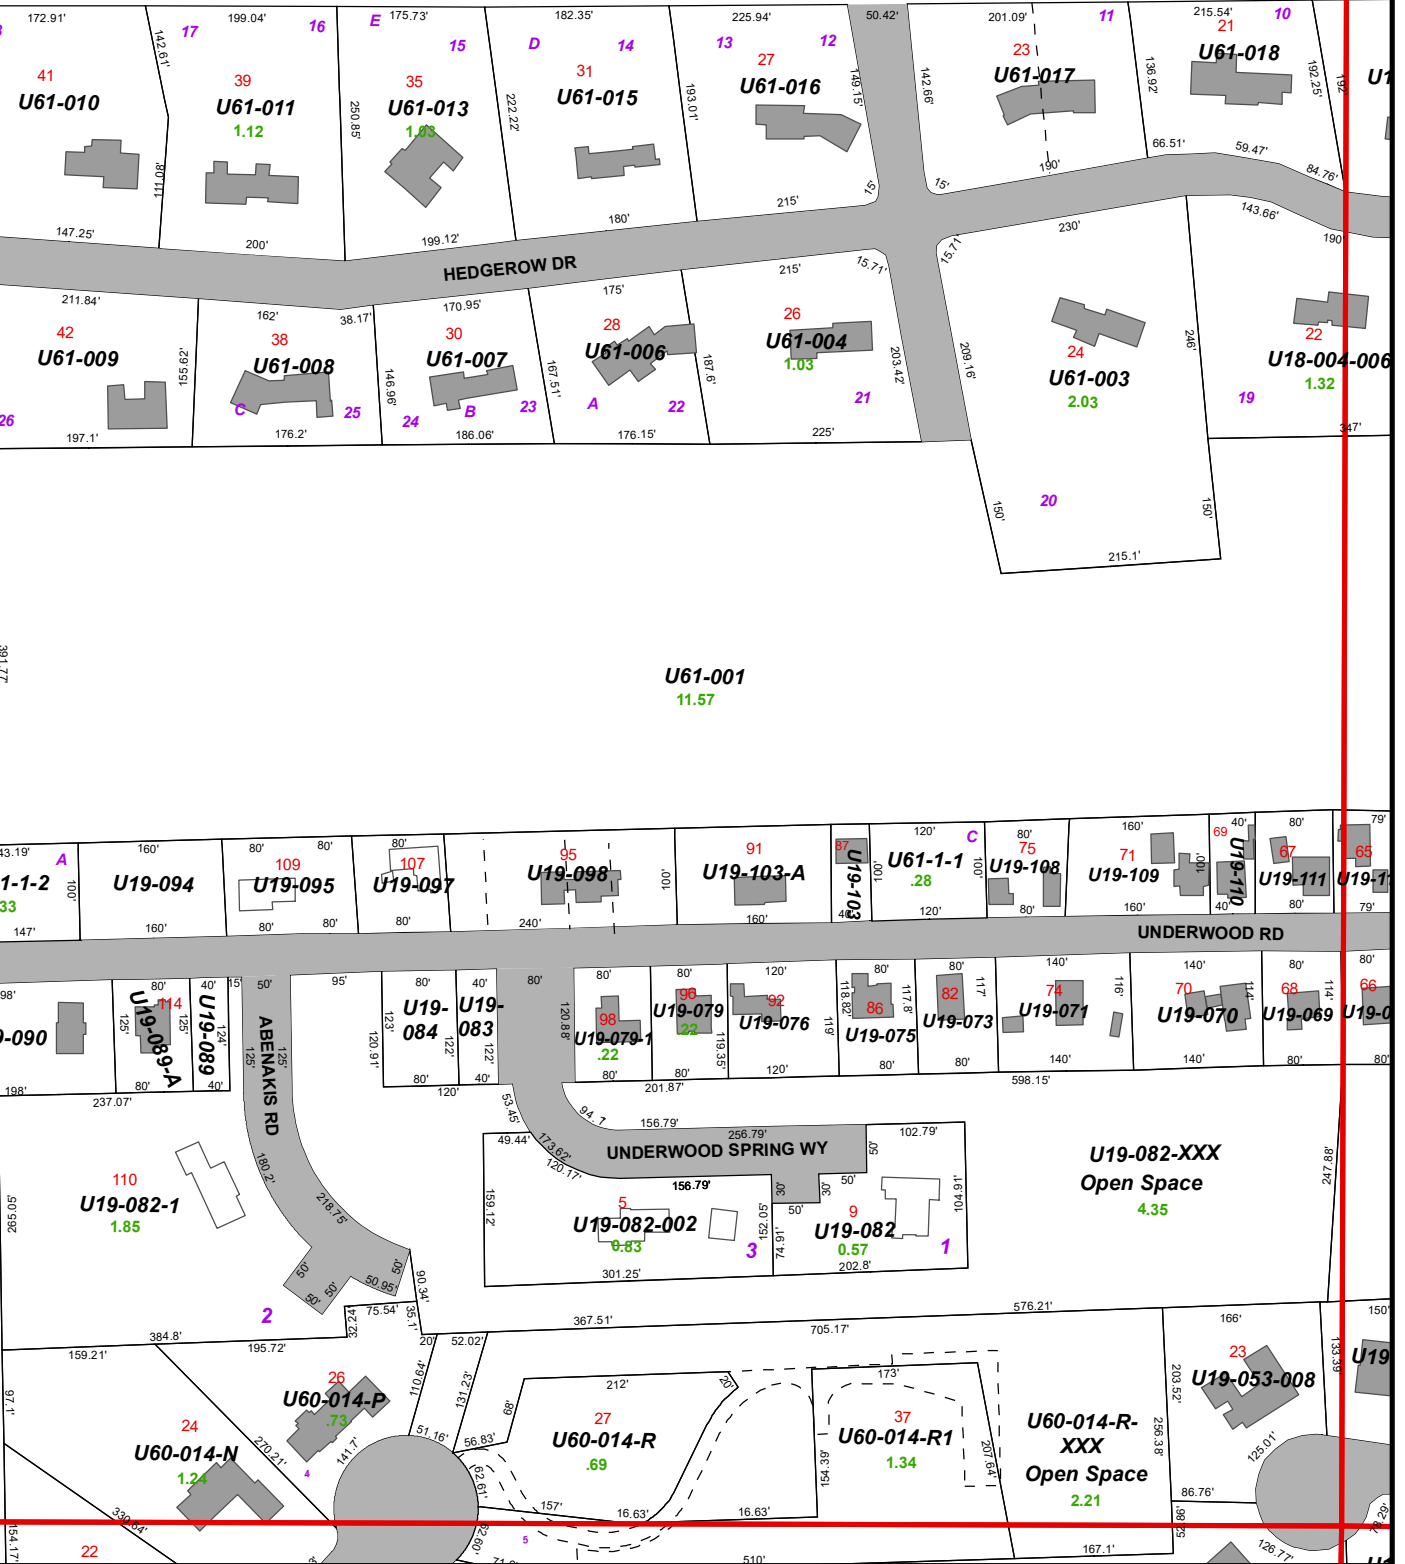

U61-001
11.57

U19-082-XXX
Open Space
4.35

U60-014-R-XXX
Open Space
2.21

Maps Prepared by: **Spatial Alternatives**
207.846.2355
www.spatialalternatives.com

Tax Sheets are intended for assessing purposes only.
Boundary locations are approximate and should not be used for conveyance of property.

Legend

--- Rights of Way/Easements
Buildings:
□ Not Sewered
▒ Sewered

□ Parcels
▒ Roads
▒ Railroad
▒ Water

MAIN ST
R05-053
2.03
123.42'
6
12

Road Name
Map/Lot Number
Parcel Acreage
Lot Dimension
Subdivision Lot Number
Street Number

Town of Falmouth, Maine

400
Feet

Index Map

070	081	082
	083	084

North arrow pointing up.

Falmouth Tax Sheet
081
Map updated to: April 1, 2020